

Indigo Hall



Side A



Side B

Located in historic downtown Spartanburg, Indigo Hall provides a unique venue for your special event. The beautifully restored building houses two separate event halls, each 4,000 square feet. Both halls have a fully equipped state-of-the-art caterer's kitchen and luxurious guest restrooms.


- Seating for up to 280 per side
- Tables and chairs included with rental
- Open caterer/vendor policy

The architectural style combines urban touches with historic charm for a sophisticated, comfortable environment. Depending on the size and scope of your event you can rent one or both halls.

For more information call 864.253.8895 or visit www.indigohallevents.com.

A GREAT EVENT STARTS WITH A SPECIAL VENUE



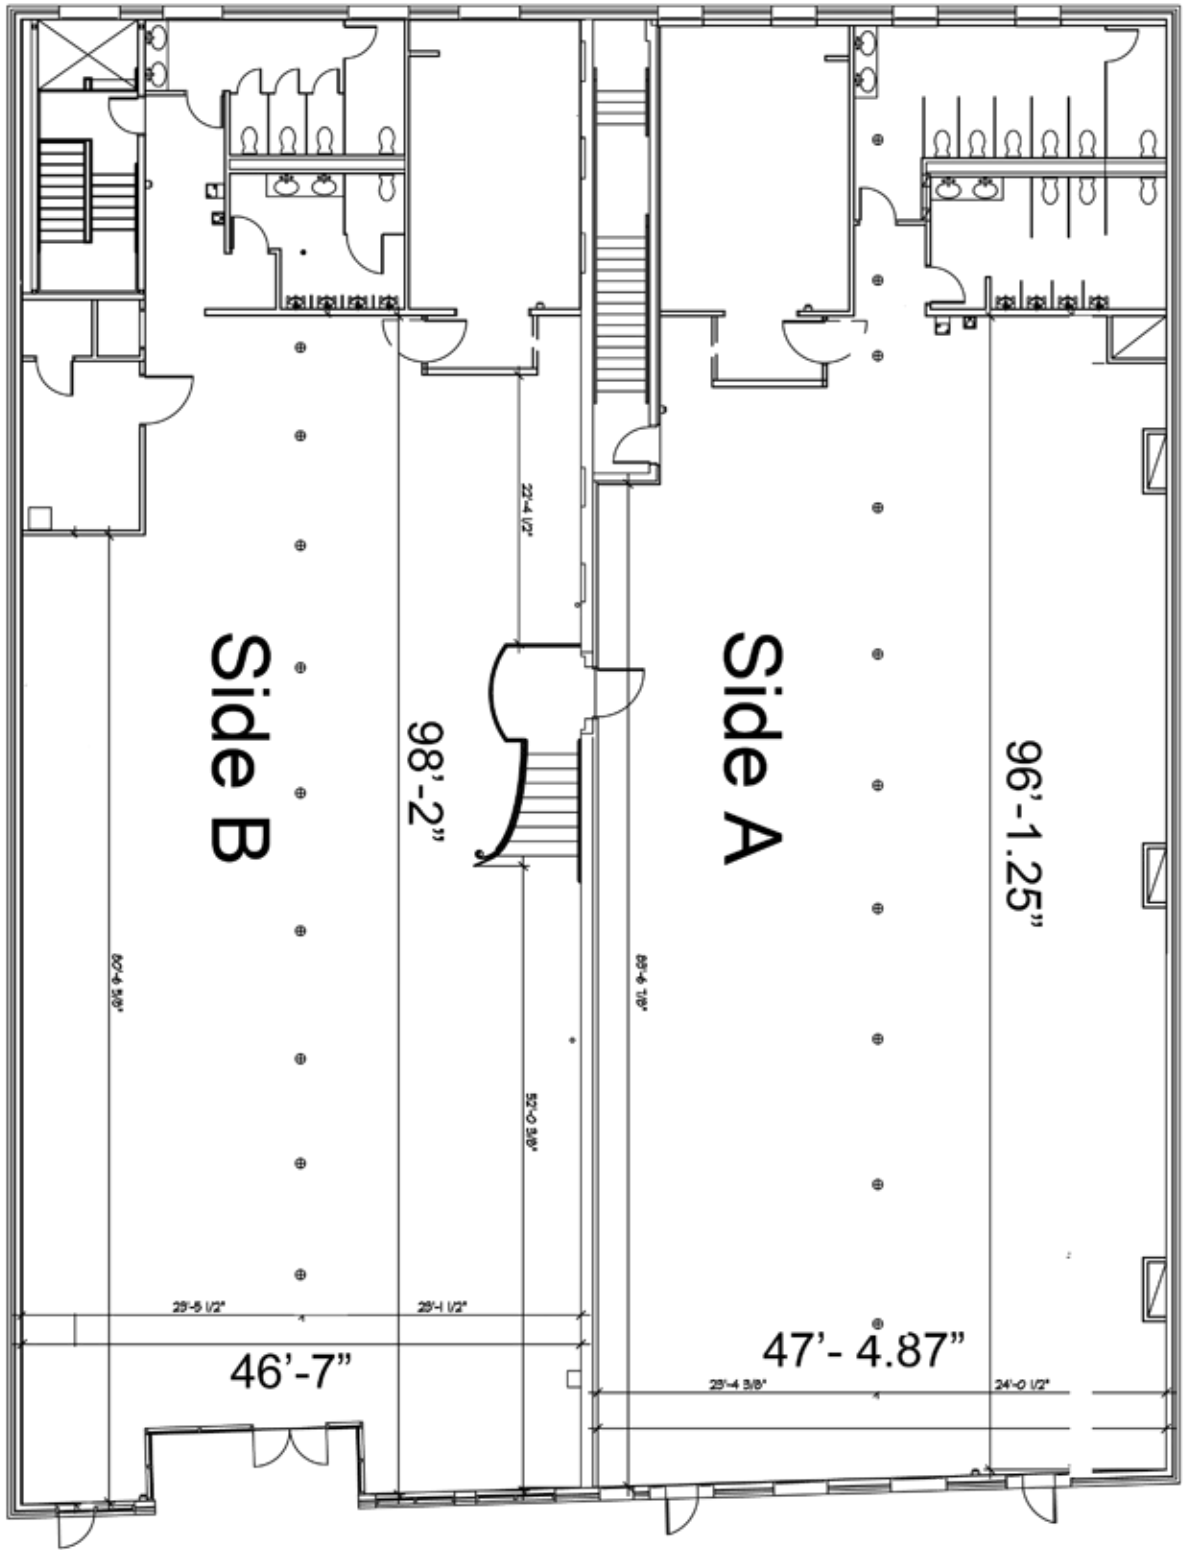

A1
F-0

FLOOR PLANS

1/8" = 1'-0"
● column

Side B

Side A

46'-7"

47'-4.87"

96'-1.25"

98'-2"

Drawn By RRB	Floor Plans for 190 A & B Ezell St. Spartanburg, SC
Issued 11.07.06	
Job No. 2010018	

Sheet No.